



/NN Calabria

c. Calabria 169, Barcelona


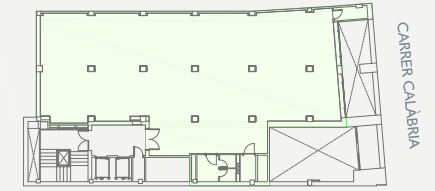


PLANTA PRIMERA

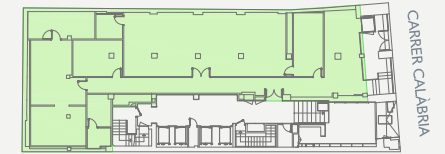

PLANTA BAIXA

Vinculat a Planta Primera
Vinculado a Planta Primera

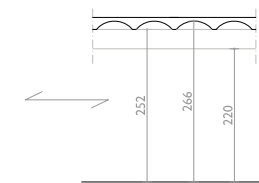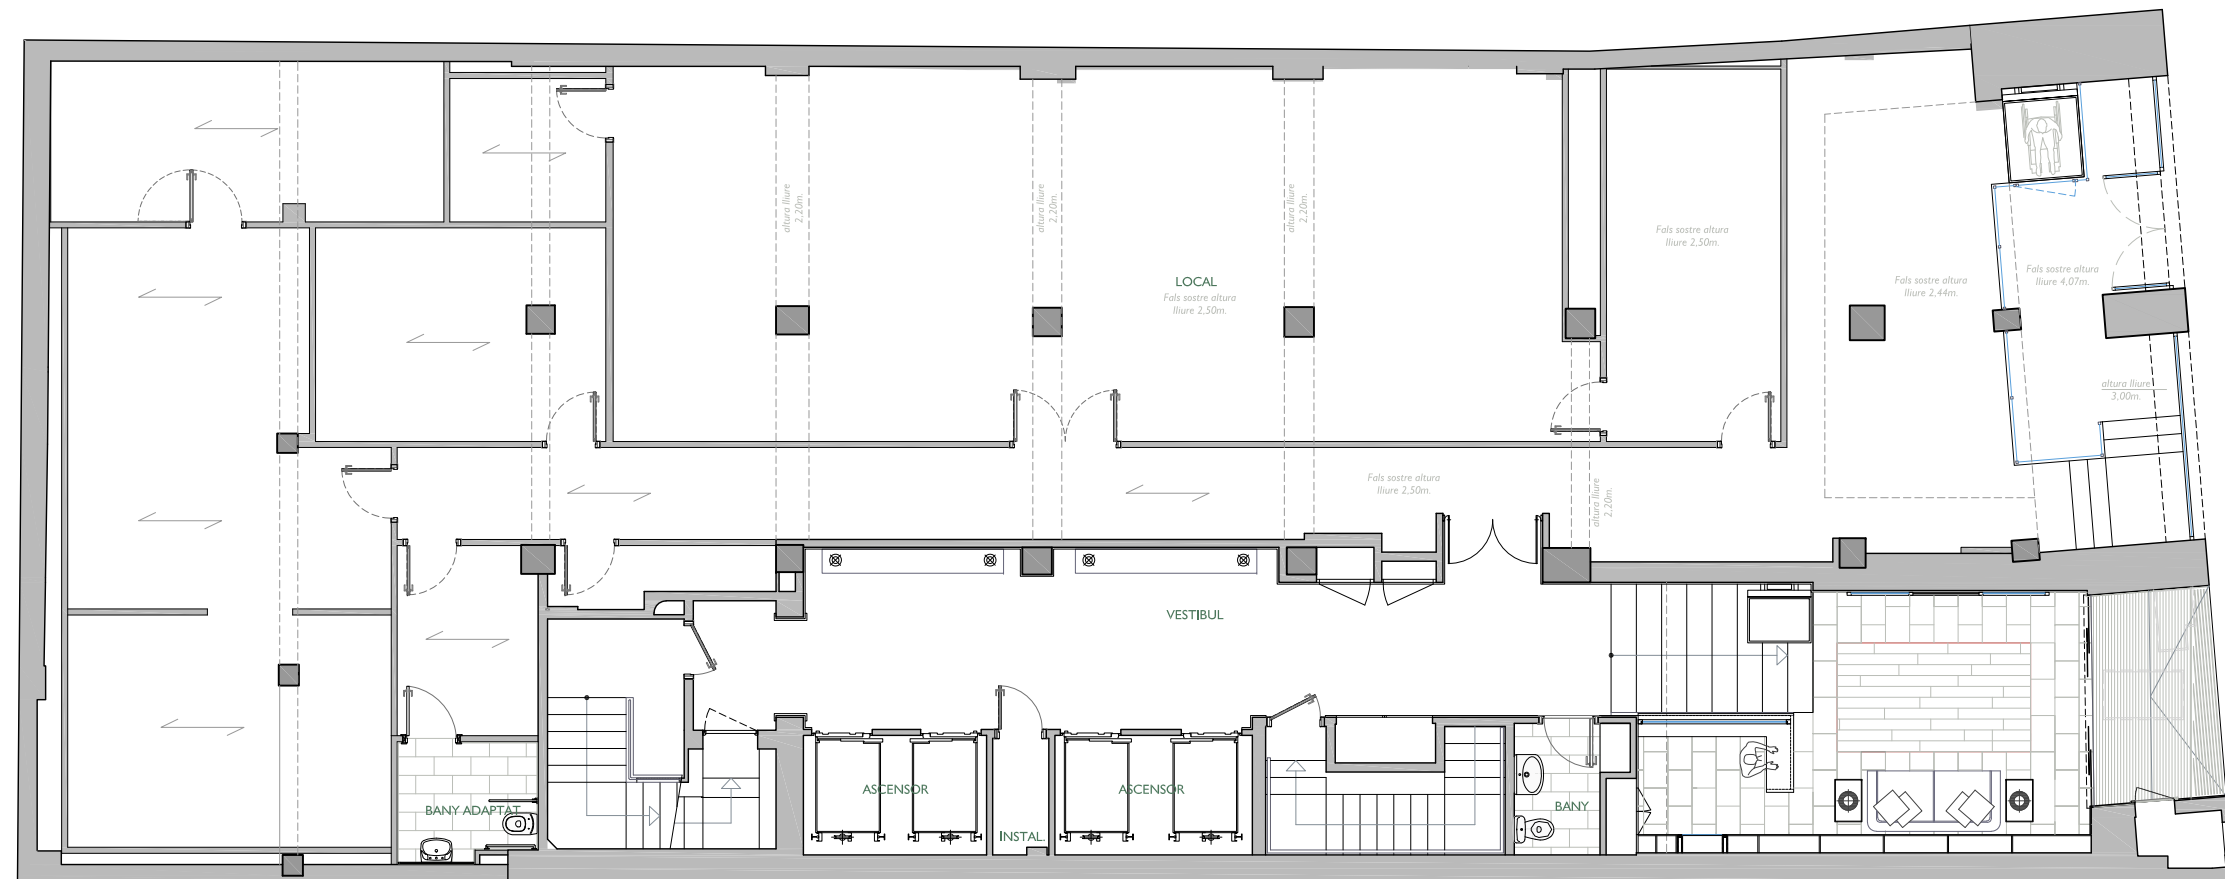

Detall Coberta

/ gener 2024 / PEA171202E


LOCAL: 1712.101.001
LOCAL:

Planta Baixa / Local 1
Planta Baja / Local 1


ESCALA: 1 / 125 (Din A3)

/NN Calabria

c. Calabria 169, Barcelona

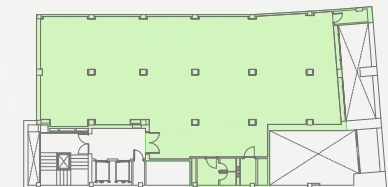


PLANTA PRIMERA

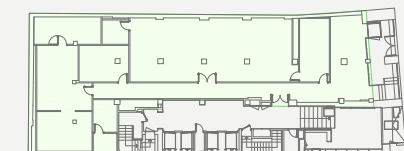

PLANTA BAIXA

Vinculat a Planta Baixa
Vinculado a Planta Baja

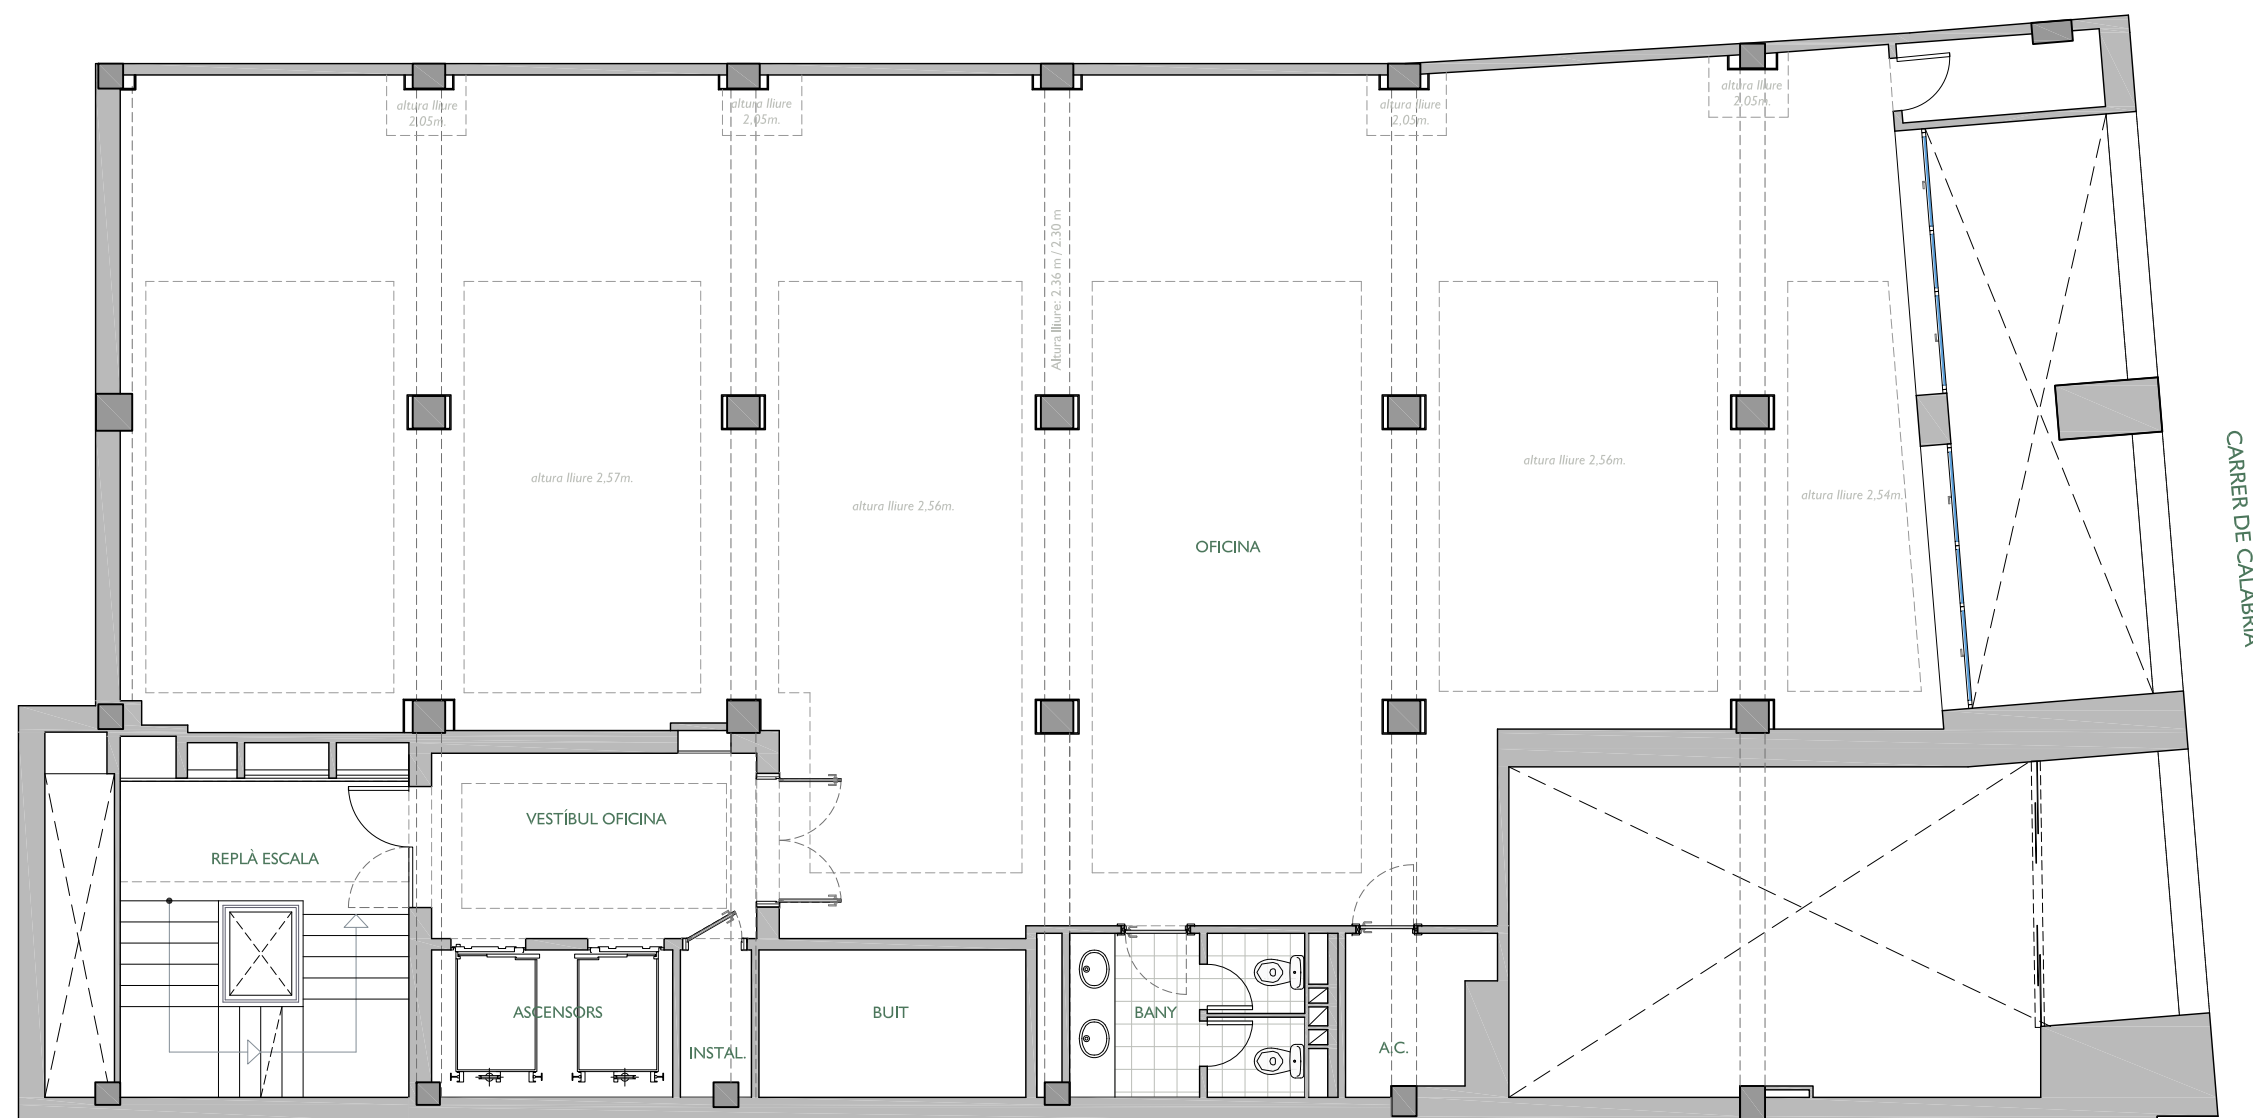

/ gener 2024 / PEA171202E

LOCAL: 1712.101.001
LOCAL:

Planta Primera / Local 1

Planta Primera / Local 1

ESCALA: 1 / 125 (Din A3)