



NN-ALEGRE DE DALT


CARRER ALEGRE DE DALT N° 66
CANTONADA CARRER SANT MARTÍ N° 121-123

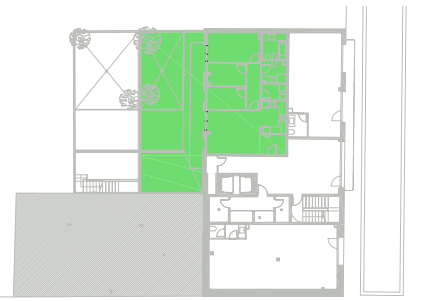

PLANTA BAIXA - PORTA 1ª

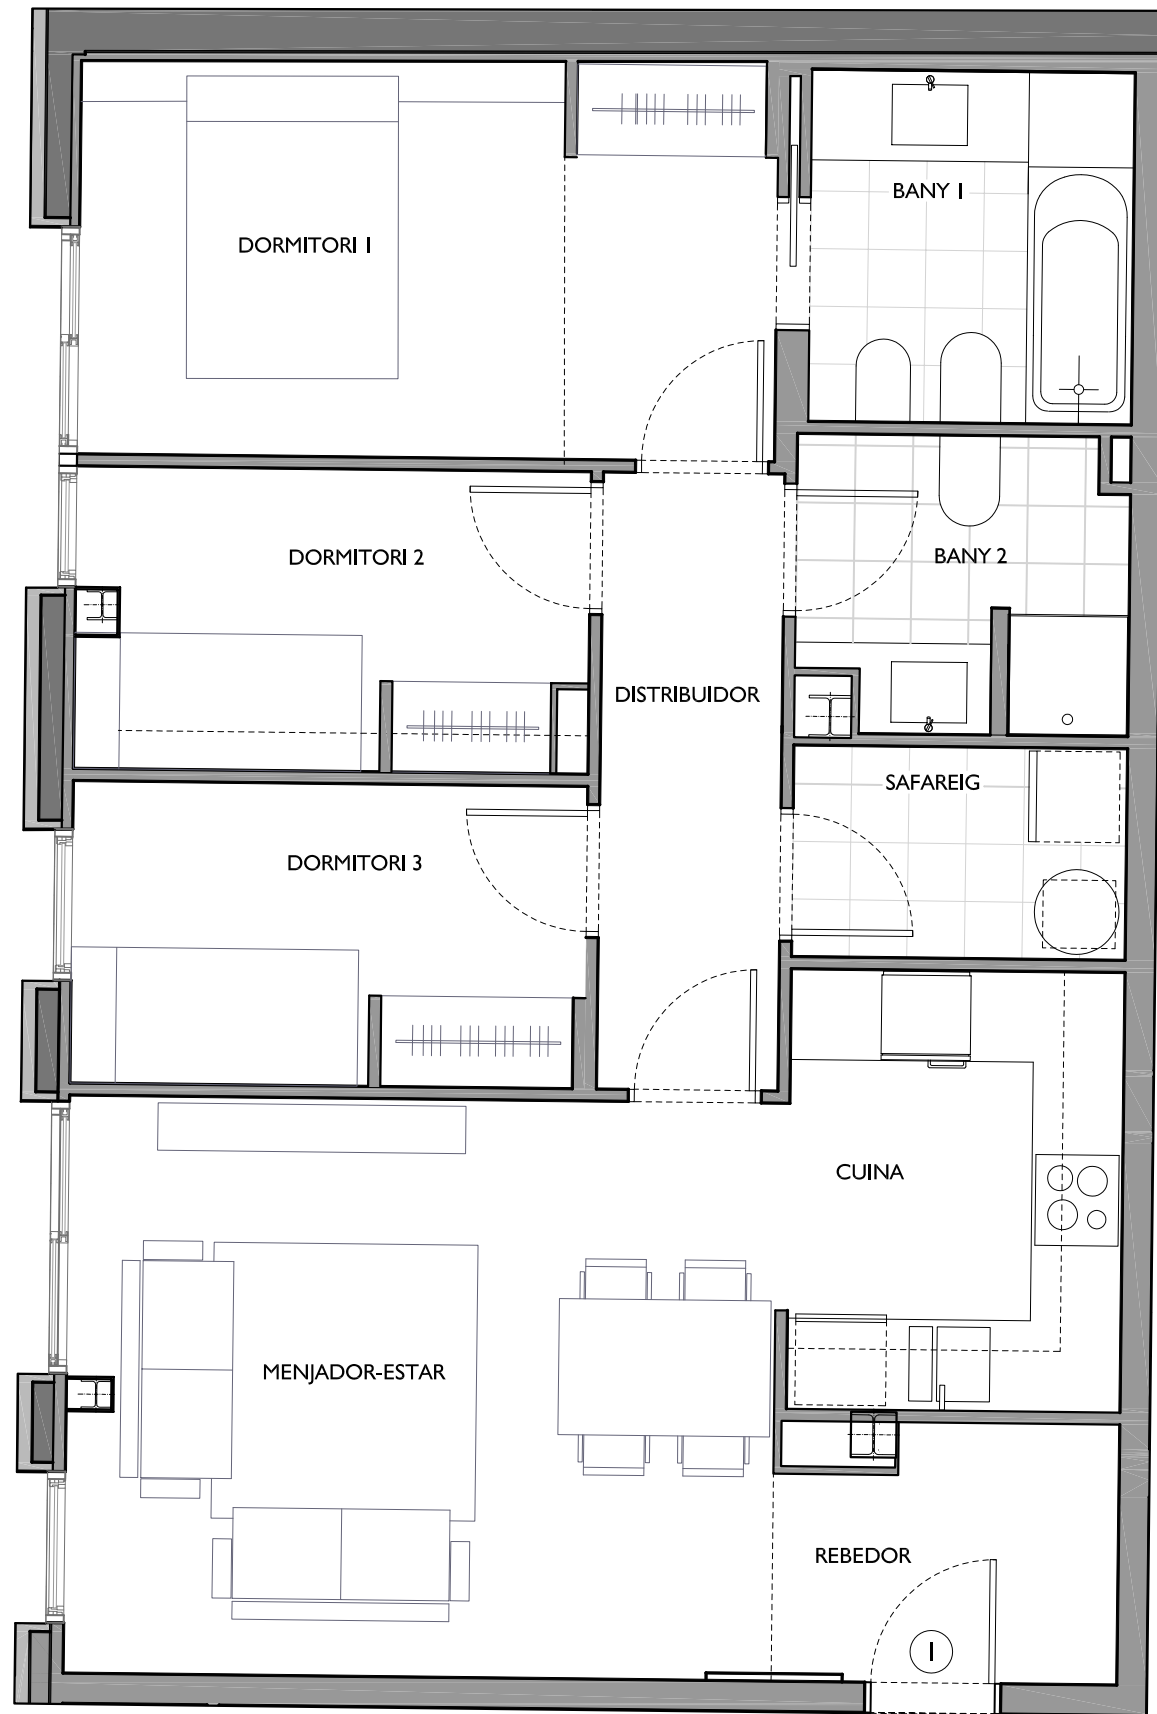

ESCALA 1/50

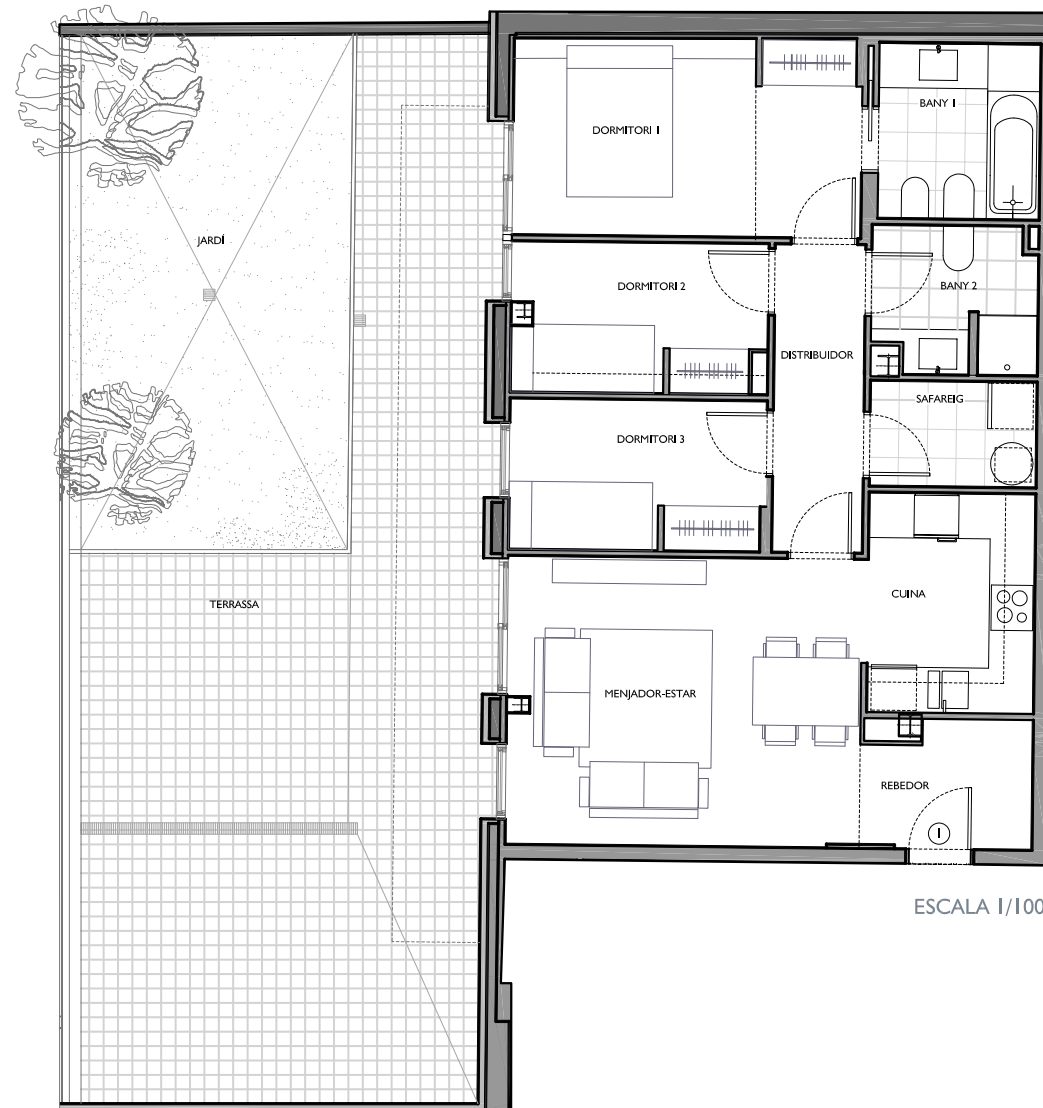

ESCALA 1/100

FITXER 140701		DATA	
REF. 1407001001		JUNY-2017	
BLOC --	ESCALA I	PIS PB	PORTA 1ª
VERSIO A	ESCALA GRAFICA		
ESCALA (Din A3) 1/50			

NN NÚÑEZ I NAVARRO

·URGELL 230·BARCELONA·08036·TI.933.636.950·