



NN-MANSO

CARRER MANSO Nº 56
BARCELONA - 08015

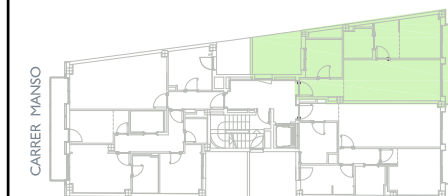

ESCALA A
PLANTA PRIMERA - PORTA 2ª

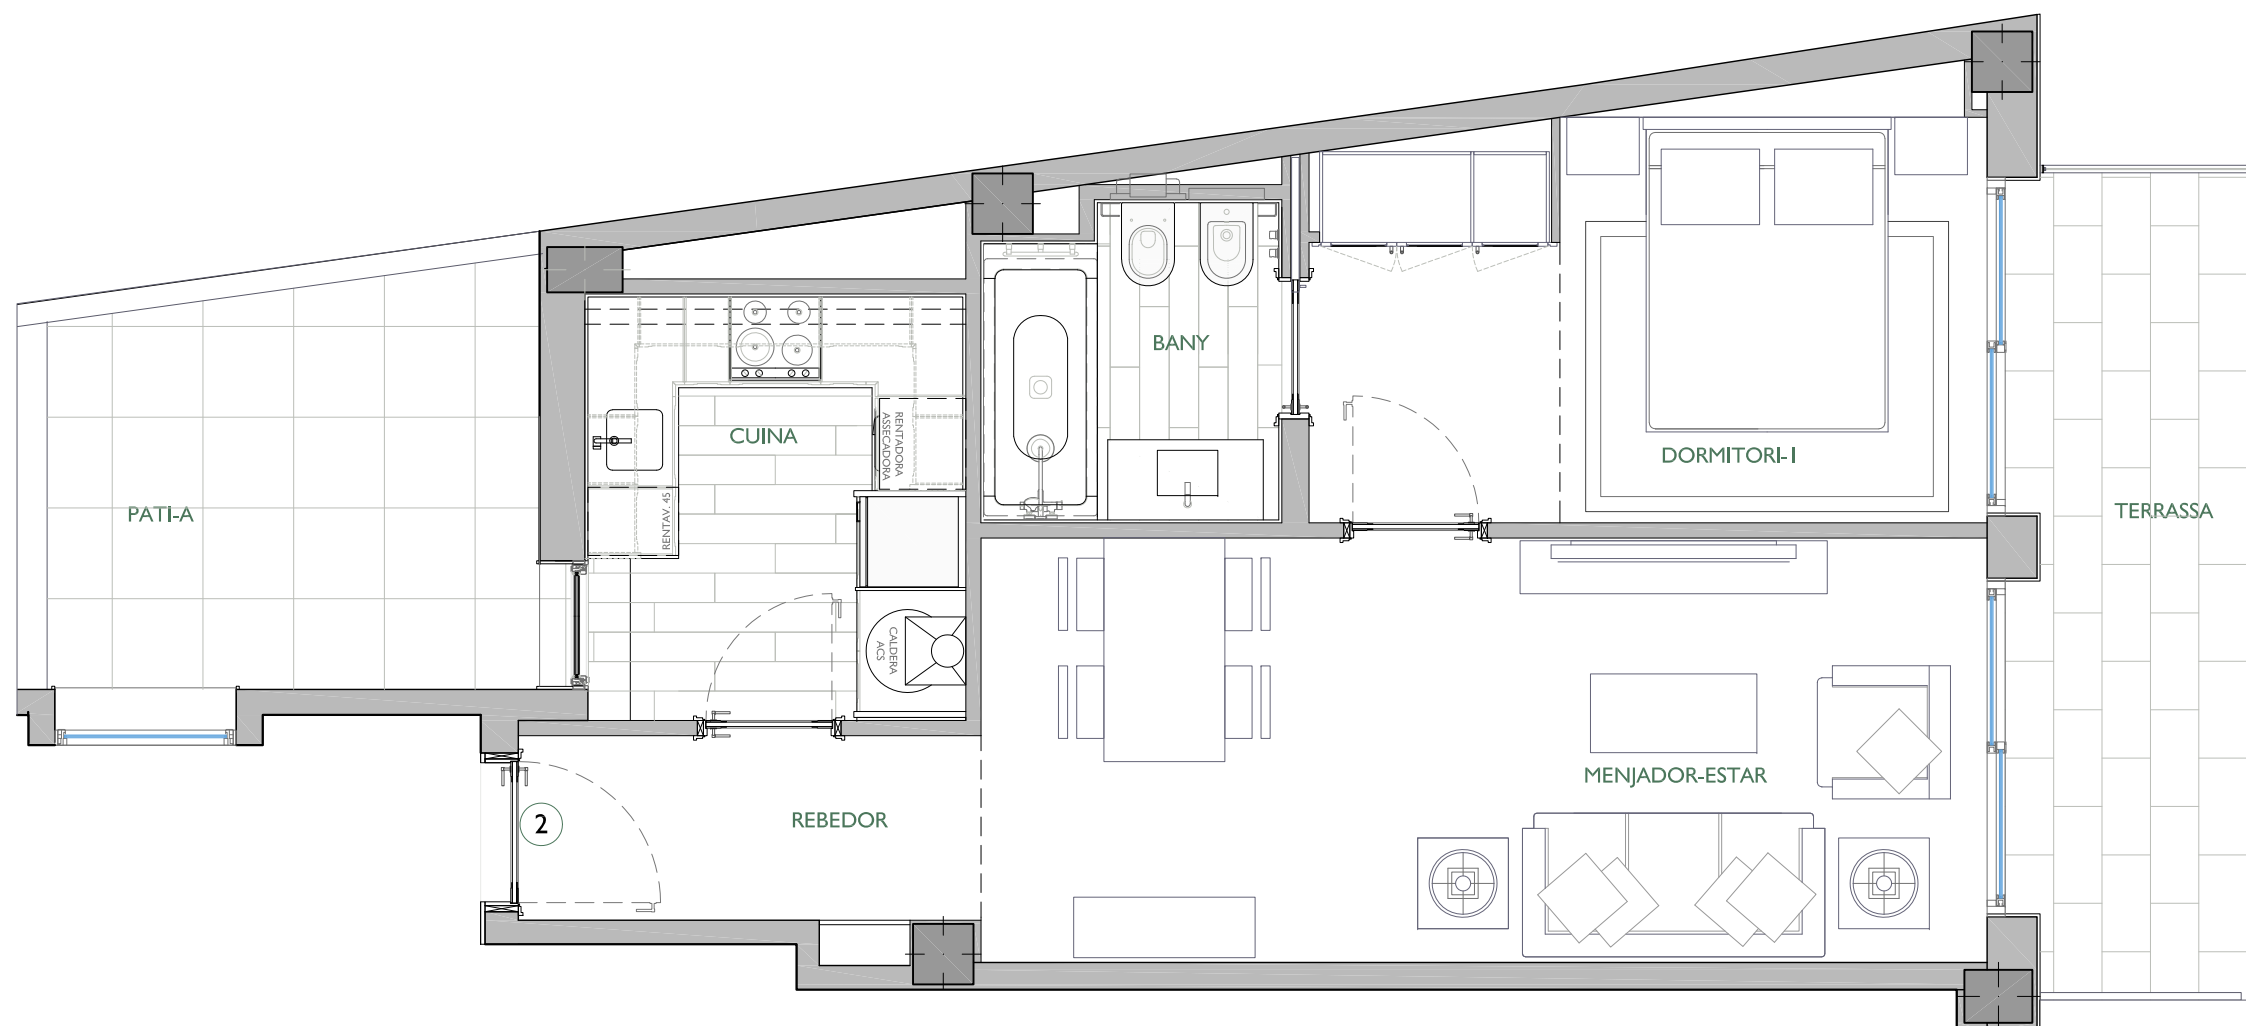

FITXER	PO138004D	DATA	
REF.	1380001012	GENER - 2021	
BLOC	--	ESCALA	PIB
		A	1
PORTA			2
VERSIO	A	ESCALA GRAFICA	
ESCALA (Din A3)	1/50	0 0.50 1 1.50 2	

 Núñez i Navarro

·URGELL 230·BARCELONA·08036·TI.933.636.950·