



# NN-MANSO

CARRER MANSO Nº 56  
BARCELONA - 08015

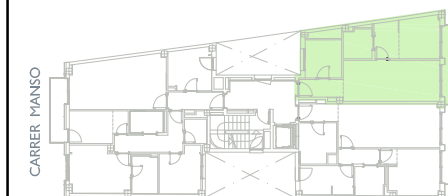

ESCALA A  
PLANTA SEGONA - PORTA 2ª

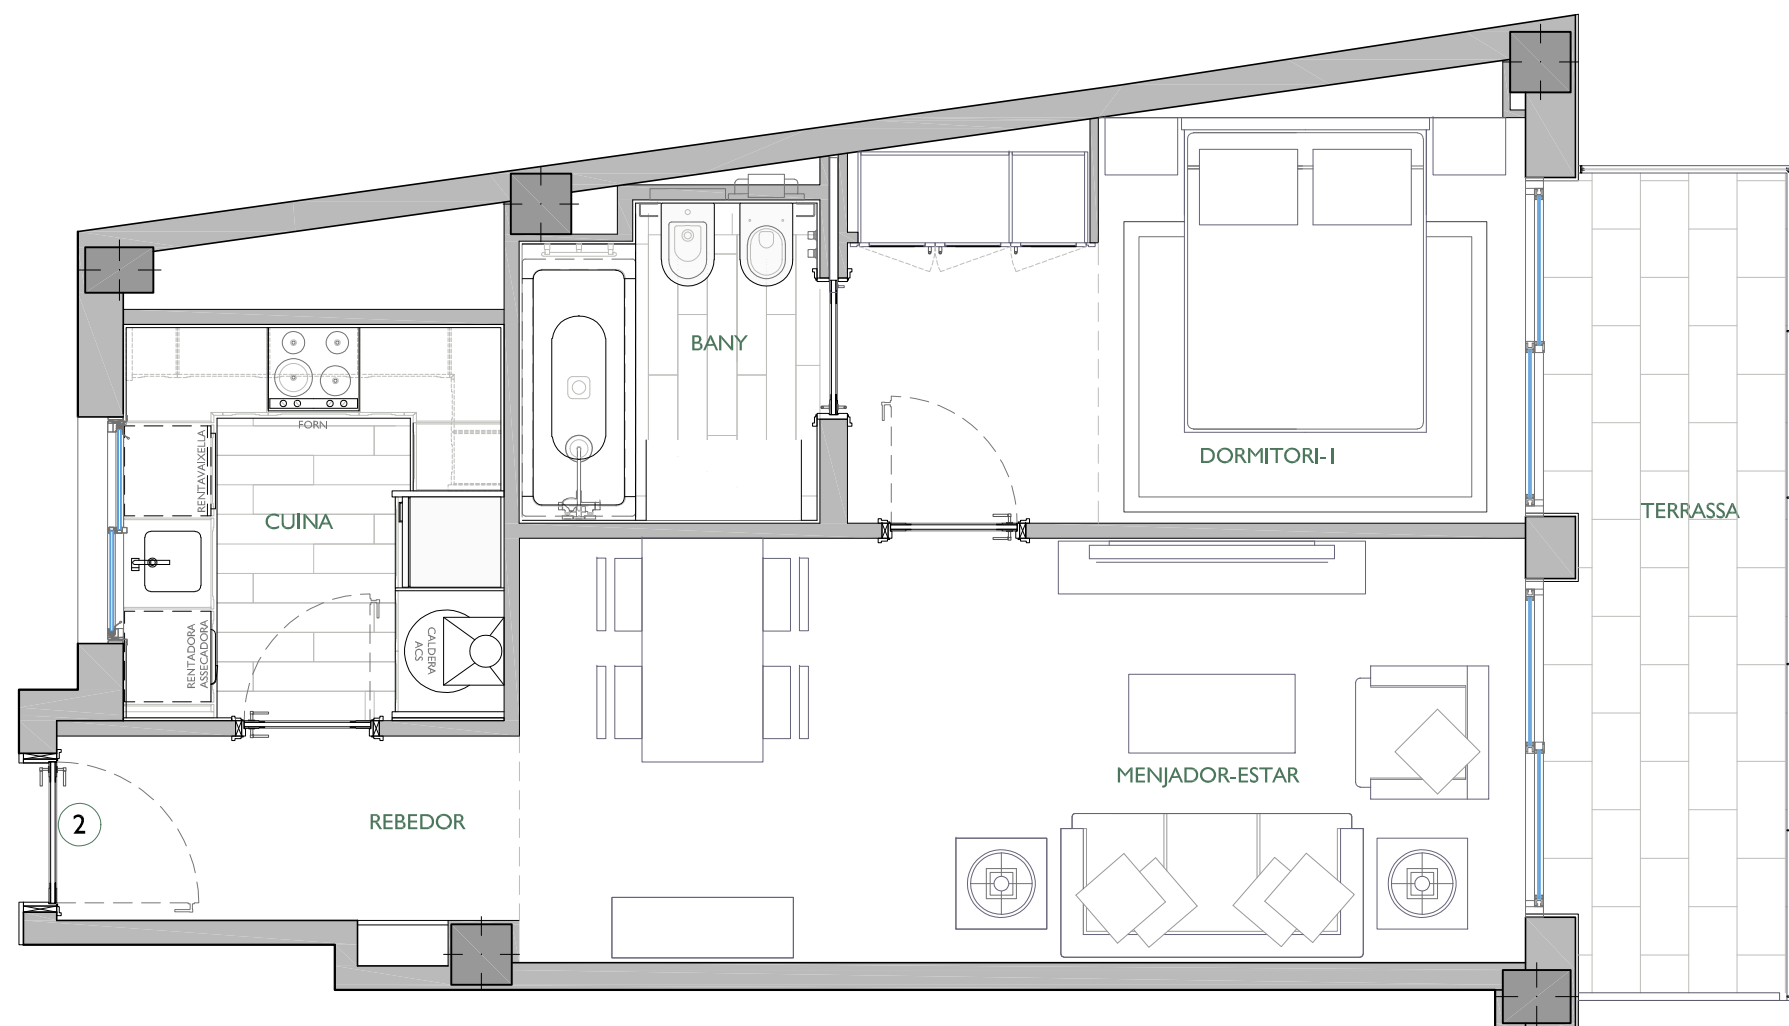

PTXER	PO138005D	DATA	
REF.	I380001022	JULIOL - 2019	
BLOC	--	ESCALA	PORTA
		A	2
VERSIO	--	ESCALA GRAFICA	
		0 0.50 1 1.50 2	
ESCALA (Din A3)	1/50		

Núñez i Navarro

·URGELL 230·BARCELONA·08036·Tl.933.636.950·