


AVDA. MERIDIANA, 256

AVINGUDA MERIDIANA, 256
08027 BARCELONA

AVINGUDA MERIDIANA



PLANTA SISENA - PORTA 4ª

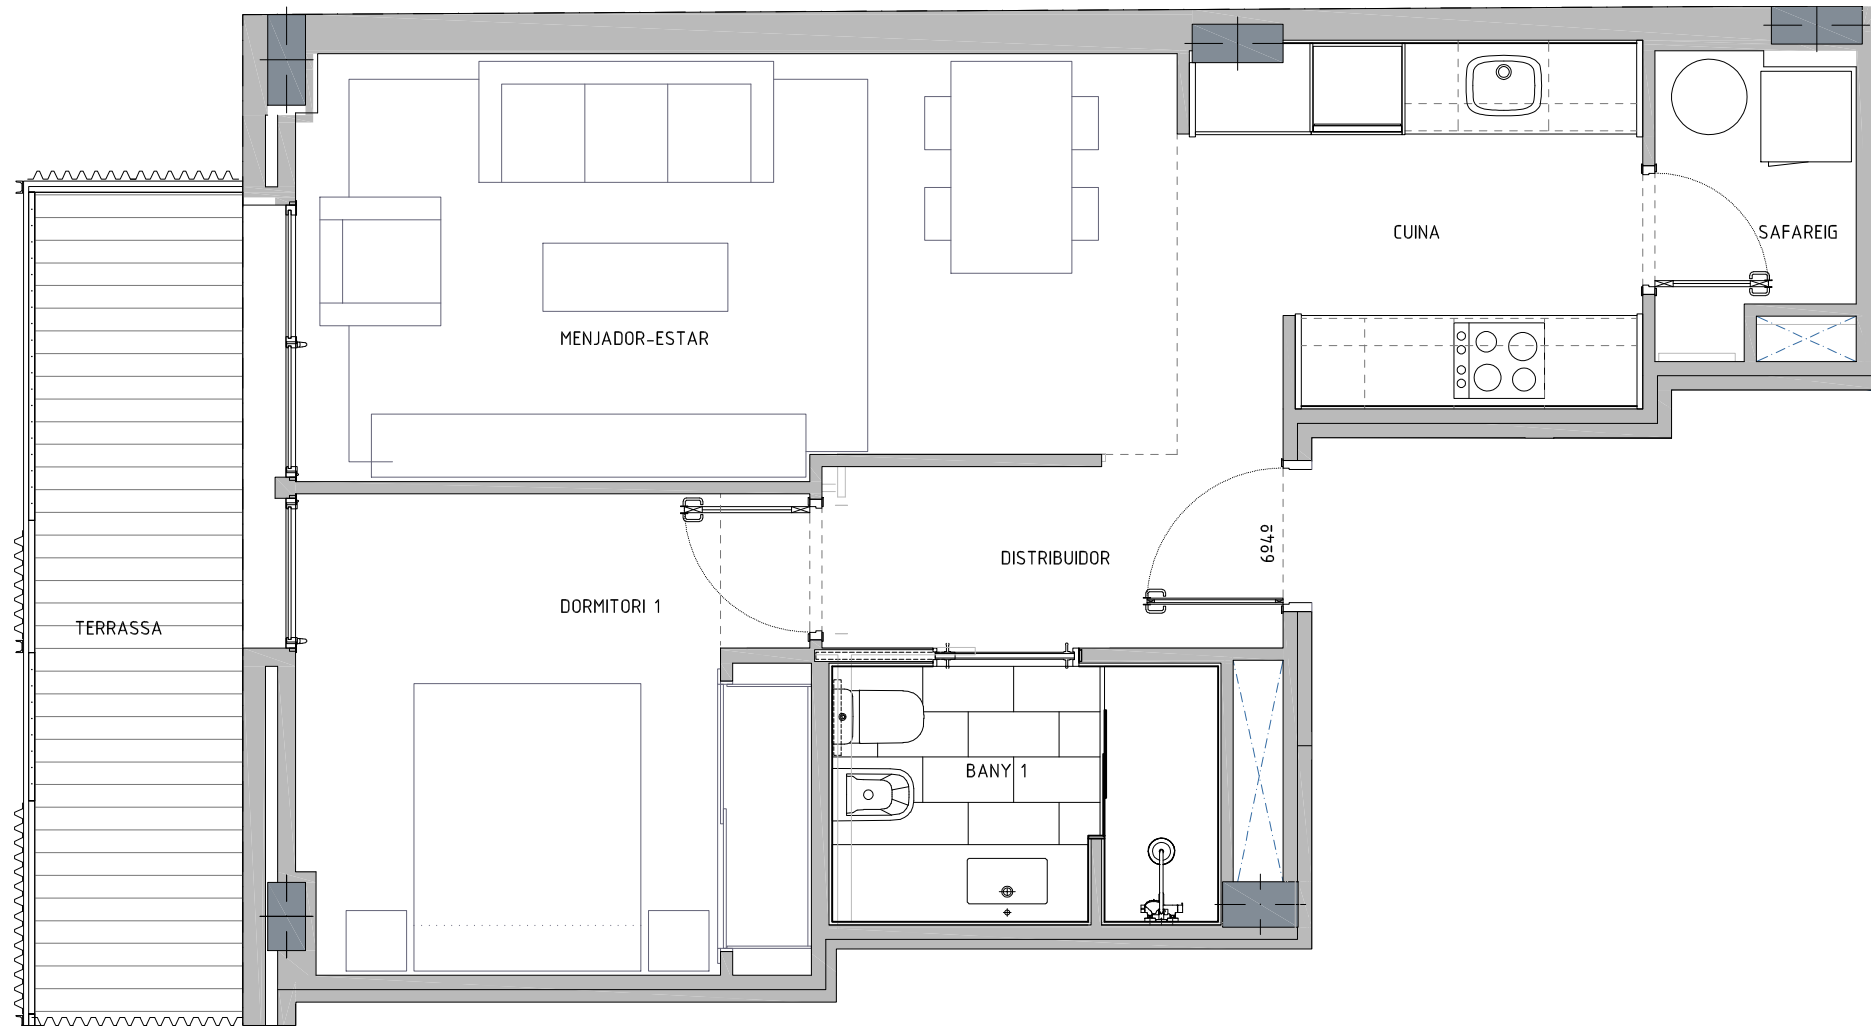

ARQUITECTE :

ÀNGEL FIGUEROLA SOLÀ

FITXER	20190405_PLÀNOLS_ASBUILT	DATA	ABRIL 2019
REF.	I 54 1 00 1 06 4		
BLOC	--	PIS	6
		PORTA	4ª
VERSIO		ESCALA GRAFICA	
		0 0.50 1 1.50 2	
ESCALA (Din A3)			
I/50			

 Núñez i Navarro

·URGELL 230 ·BARCELONA·08036·Tl.933.636.950·