

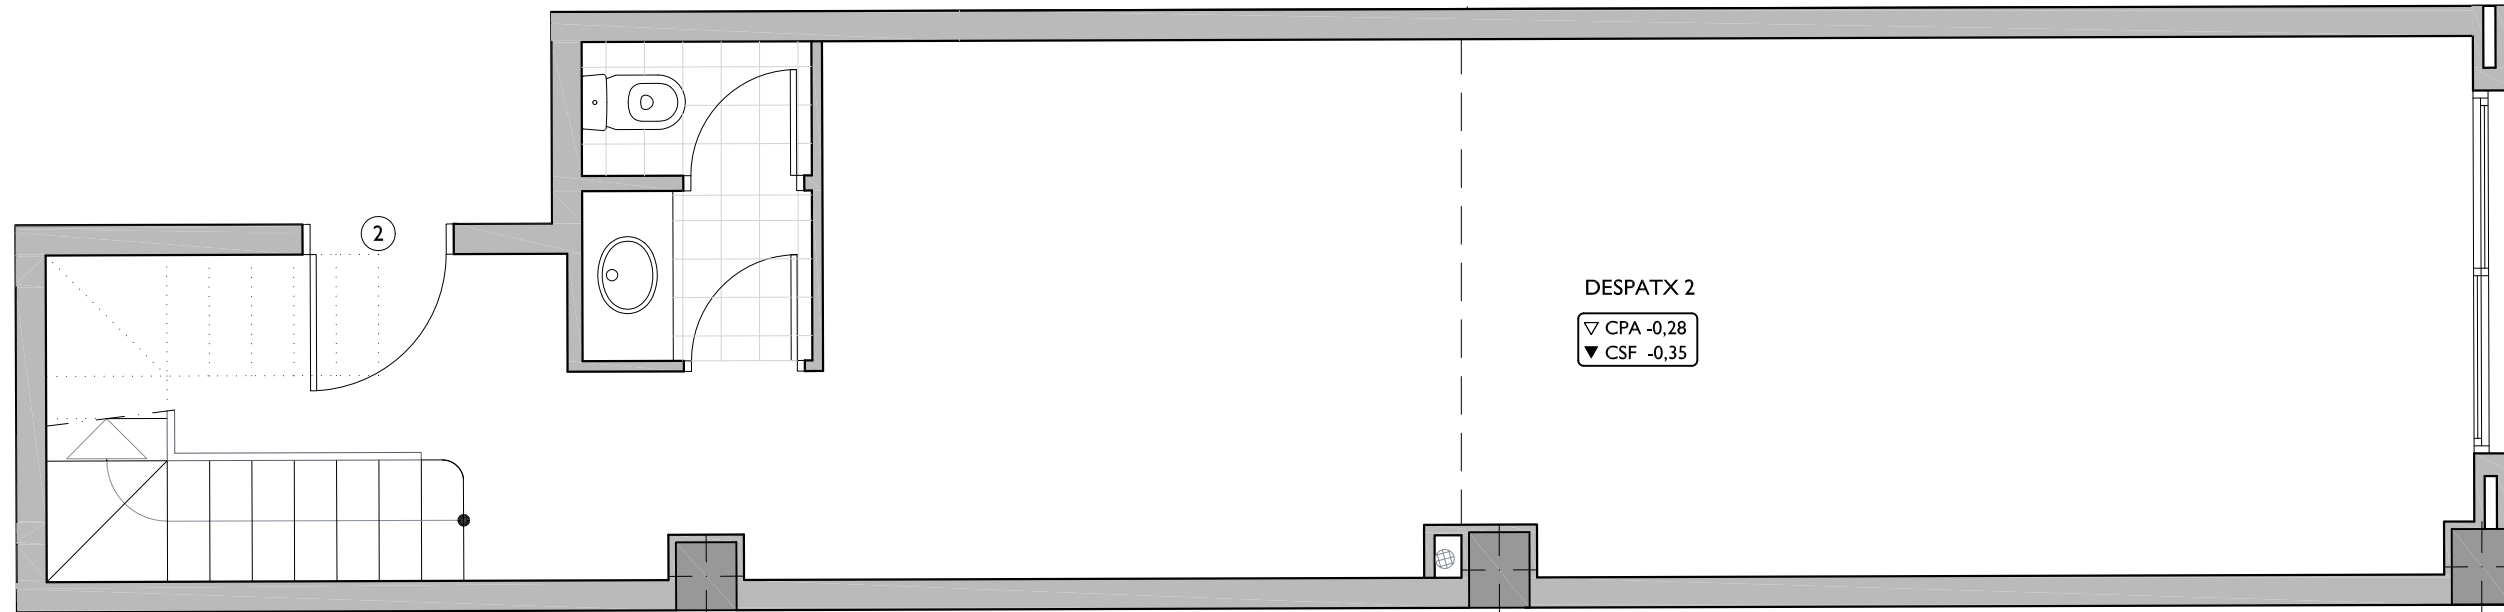


# /NN Carreras i Candi


c. Carreras i Candi 62-66, Barcelona

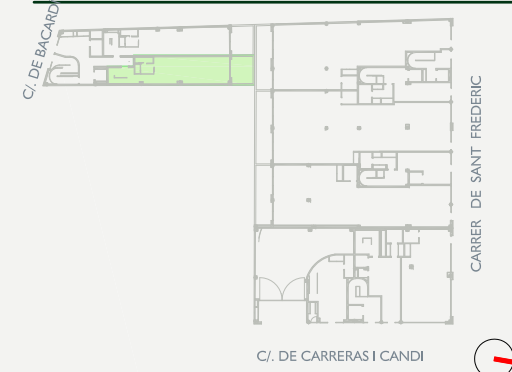

PLANTA BAIXA E:1/50

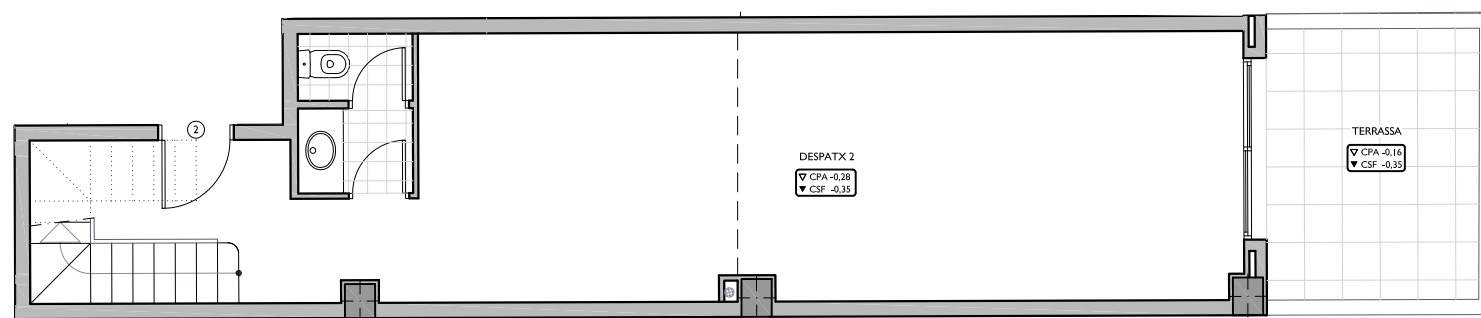

PLANTA BAIXA E:1/100

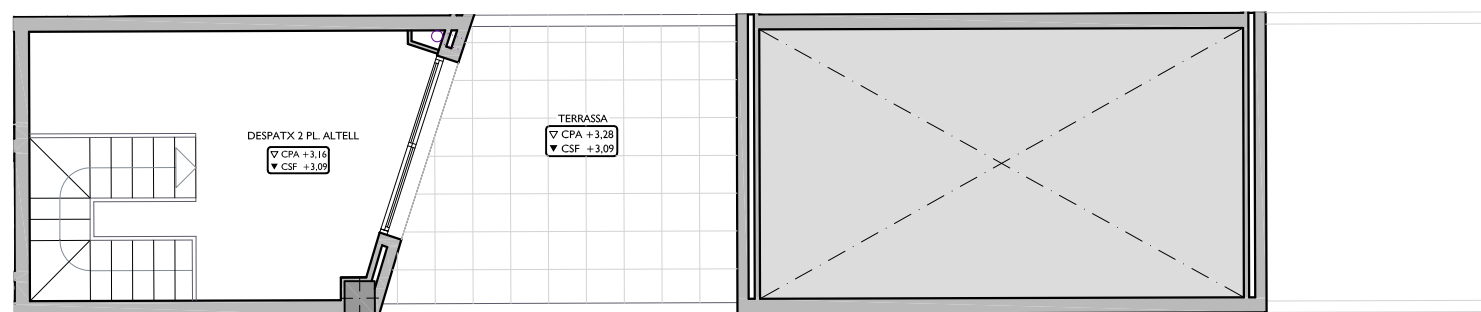

PLANTA ALTELL E:1/100

/ novembre 2023 / 06D-07B\_PB\_ALT

OFICINA: 1720201002  
OFICINA:

**Escala A / Planta Baixa-Altell / Porta 2**  
**Escalera A / Pl.Baja y Altello / Puerta 2**

ESCALA: 0 1 2  
**1 / 50 (Din A3)**